

ORDINANCE NO. 604

AN ORDINANCE ANNEXING CERTAIN TERRITORY  
TO THE VILLAGE OF SOUTH JACKSONVILLE

WHEREAS, a written Petition, under oath, signed by the owners of record of the land described in said Petition and hereinafter described, has been filed with the Village Clerk of the Village requesting annexation to the Village of South Jacksonville of the territory described in said Petition; and,  
WHEREAS, said land is contiguous to said Village and is uninhabited and unincorporated;

NOW, THEREFORE, BE IT ORDAINED BY THE PRESIDENT AND BOARD OF TRUSTEES OF THE VILLAGE OF SOUTH JACKSONVILLE, ILLINOIS:

Section 1. That the following described property be and it is hereby annexed to the Village of South Jacksonville, Illinois:

Part of the West Half ( $W\frac{1}{2}$ ) of the Southeast Quarter ( $SE\frac{1}{4}$ ) of Section 32, Township 15 North, Range 10 West of the Third Principal Meridian, Morgan County, Illinois being more particularly described as follows:

Commencing at a stone at the Northeast corner of the  $W\frac{1}{2}$  of the  $SE\frac{1}{4}$  of Section 32, T. 15 N., R. 10 W., of the 3rd P.M.; thence S.  $0^{\circ}11'00''$  W. along the East line of the  $W\frac{1}{2}$  of the  $SE\frac{1}{4}$  of said Section 32 a distance of 1343.17 feet to a point on the North right of way line of an existing public road; thence S.  $89^{\circ}33'18''$  W. along said right of way line a distance of 188 feet to the true point of beginning; thence continuing S.  $89^{\circ}33'18''$  W. along said right of way line a distance of 141.5 feet; thence N.  $0^{\circ}11'00''$  E. 154 feet; thence N.  $89^{\circ}33'18''$  E. 141.5 feet; thence S.  $0^{\circ}11'00''$  W. 154 feet to the true point of beginning.

Said parcel containing 0.50 acres, more or less.

Section 2. A copy of this Ordinance together with an accurate map of the annexed territory shall be recorded with the Recorder of Deeds of Morgan County, Illinois.

PASSED at a regular meeting of the Board of Trustees of the Village of South Jacksonville, Illinois, this 5th day of JULY, 1984.

APPROVED this 5th day of July, 1984.


ATTEST:

  
Village Clerk

  
President

AYES: L. Martin, L. Pennell, I. Muschn, R. Sullivan, D. Passetti  
NAYS:  
ABSENT: J. Gotschnall

ANNEXATION MAP  
 PT. W1/2, SE 1/4, SEC. 32-15-10  
 MORGAN COUNTY, ILLINOIS

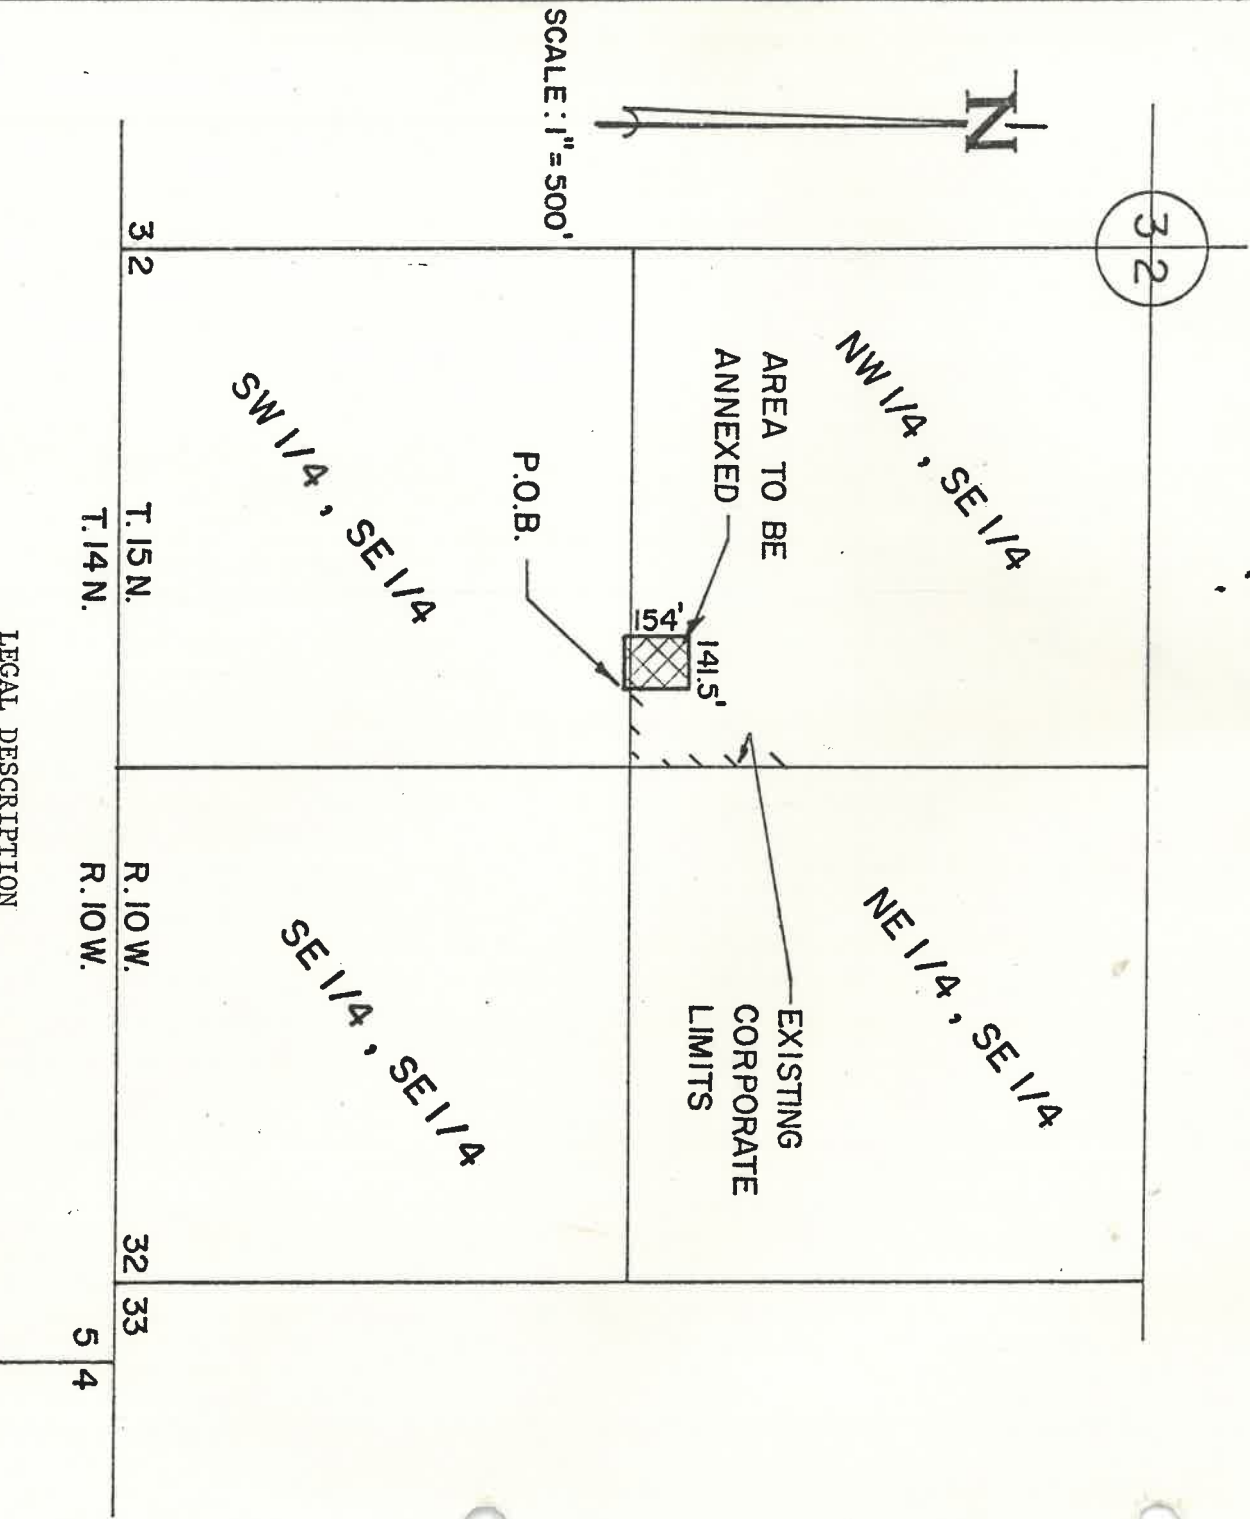

SCALE: 1" = 500'

LEGAL DESCRIPTION


Part of the West Half (W $\frac{1}{2}$ ) of the Southeast Quarter (SE $\frac{1}{4}$ ) of Section 32, Township 15 North, Range 10 West of the Third Principal Meridian, Morgan County, Illinois being more particularly described as follows:

Commencing at a stone at the Northeast corner of the W $\frac{1}{2}$  of the SE $\frac{1}{4}$  of Section 32, T. 15 N., R. 10 W., of the 3rd P.M.; thence S. 0°11'00" W. along the East line of the W $\frac{1}{2}$  of the SE $\frac{1}{4}$  of said Section 32 a distance of 1343.17 feet to a point on the North right of way line of an existing public road; thence S. 89°33'18" W. along said right of way line a distance of 188 feet to the true point of beginning; thence continuing S. 89°33'18" W. along said right of way line a distance of 141.5 feet; thence N. 0°11'00" E. 154 feet; thence N. 89°33'18" E. 141.5 feet; thence S. 0°11'00" W. 154 feet to the true point of beginning.

Said parcel containing 0.50 acres, more or less.

SURVEYOR'S STATEMENT

I, Paul L. Hansen, a Registered Land Surveyor in the State of Illinois, do hereby state that the above shown Annexation Map was prepared under my supervision.

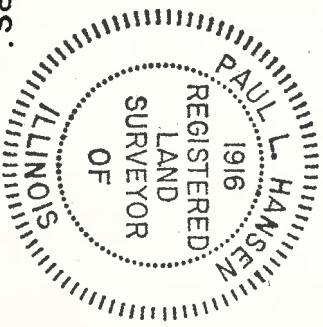

*Paul L. Hansen*  
 Paul L. Hansen, Illinois Registered Land Surveyor  
 #1916

OWNERS:  
 ROGER A. STEWART &  
 BRENDA J. STEWART

PREPARED BY  
 BENTON & ASSOCIATES, INC.  
 JACKSONVILLE, ILLINOIS  
 JUNE, 1984  
 PROJECT NO. S-1055

PETITION TO ANNEX TERRITORY TO VILLAGE OF SOUTH JACKSONVILLE

TO: THE PRESIDENT AND BOARD OF TRUSTEES OF THE VILLAGE OF SOUTH JACKSONVILLE

The undersigned, being the owners of record of the land hereinafter described, hereby Petition the Village of South Jacksonville to annex to the Village of South Jacksonville the following tract of real estate:

Part of the West Half ( $\frac{1}{2}$ ) of the Southeast Quarter ( $\frac{1}{4}$ ) of Section 32, Township 15 North, Range 10 West of the Third Principal Meridian, Morgan County, Illinois being more particularly described as follows:

Commencing at a stone at the Northeast corner of the  $\frac{1}{2}$  of the  $\frac{1}{4}$  of Section 32, T. 15 N., R. 10 W., of the 3rd P.M.; thence S.  $0^{\circ}11'00''$  W. along the East line of the  $\frac{1}{2}$  of the  $\frac{1}{4}$  of said Section 32 a distance of 1343.17 feet to a point on the North right of way line of an existing public road; thence S.  $89^{\circ}33'18''$  W. along said right of way line a distance of 188 feet to the true point of beginning; thence continuing S.  $89^{\circ}33'18''$  W. along said right of way line a distance of 141.5 feet; thence N.  $0^{\circ}11'00''$  E. 154 feet; thence N.  $89^{\circ}33'18''$  E. 141.5 feet; thence S.  $0^{\circ}11'00''$  W. 154 feet to the true point of beginning.

Said parcel containing 0.50 acres, more or less.

The undersigned are the sole owners of the above described premises and there are no electors residing thereon and said tract is contiguous to the Village of South Jacksonville on the South side thereof; that said tract is not within any fire protection district or any public library district and is not under the jurisdiction of any township; that a true and accurate map of said tract is attached hereto and made a part thereof.

Dated this 5<sup>th</sup> day of July, 1984.

*Brenda J. Stewart*  
\_\_\_\_\_  
*Brenda J. Stewart*  
\_\_\_\_\_

STATE OF ILLINOIS )  
                          ) SS  
COUNTY OF MORGAN )

Rogert A. Stewart & Brenda J. Stewart, being first duly sworn on oath depose and say that they have read the above and foregoing Petition by them subscribed and that the same is true and correct.

*Rogert A. Stewart*  
\_\_\_\_\_  
*Brenda J. Stewart*  
\_\_\_\_\_

Subscribed and sworn to before me this 5<sup>th</sup> day of July, 1984.

*Janet K. Mickel*  
\_\_\_\_\_  
Notary Public