

AN ORDINANCE ANNEXING CERTAIN TERRITORY  
TO THE VILLAGE OF SOUTH JACKSONVILLE

WHEREAS, a written Petition, under oath, signed by the owners of record of the land described in said Petition and hereinafter described, has been filed with the Village Clerk of the Village requesting annexation to the Village of South Jacksonville of the territory described in said Petition, and

WHEREAS, all the electors residing on the said described territory have joined in the Petition for annexation, and

WHEREAS, said territory is contiguous to the Village of South Jacksonville;

NOW, THEREFORE, BE IT ORDAINED BY THE PRESIDENT AND BOARD OF TRUSTEES OF THE VILLAGE OF SOUTH JACKSONVILLE, ILLINOIS:

Section 1. That the following described territory be and it is hereby annexed to the Village of South Jacksonville, Illinois;

Lots One (1), Three (3), Four (4), Five (5), Six (6), and Seven (7) of the Survey for William M. Morris, as shown on the plat recorded in Miscellaneous Record RR at page 559 in the Office of the Recorder of Deeds of Morgan County, Illinois, situated in the County of Morgan and State of Illinois, and all of the right of way of Lincoln Avenue West of and adjacent to the above described premises, and all of the right of way of Greenwood Avenue South of and adjacent to the above described premises.

Section 2. A copy of this Ordinance together with an accurate map of the annexed territory shall be recorded with the Recorder of Deeds of Morgan County, Illinois.

AYES: Gene Rickert, Harold Odaffer, Cecil Ford, Larry Pennell,  
Paul Laughary and Ralph Sullivan.

NAYS: None

ABSENT: None

PASSED at a regular meeting of the Board of Trustees of the Village  
of South Jacksonville, Illinois, this 20th day of May, 1976.


APPROVED this 20th day of May, 1976.

  
\_\_\_\_\_  
Richard H. Gray  
President

ATTEST:

  
\_\_\_\_\_  
Karen G. Todd  
Acting Village Clerk

SECTION 29

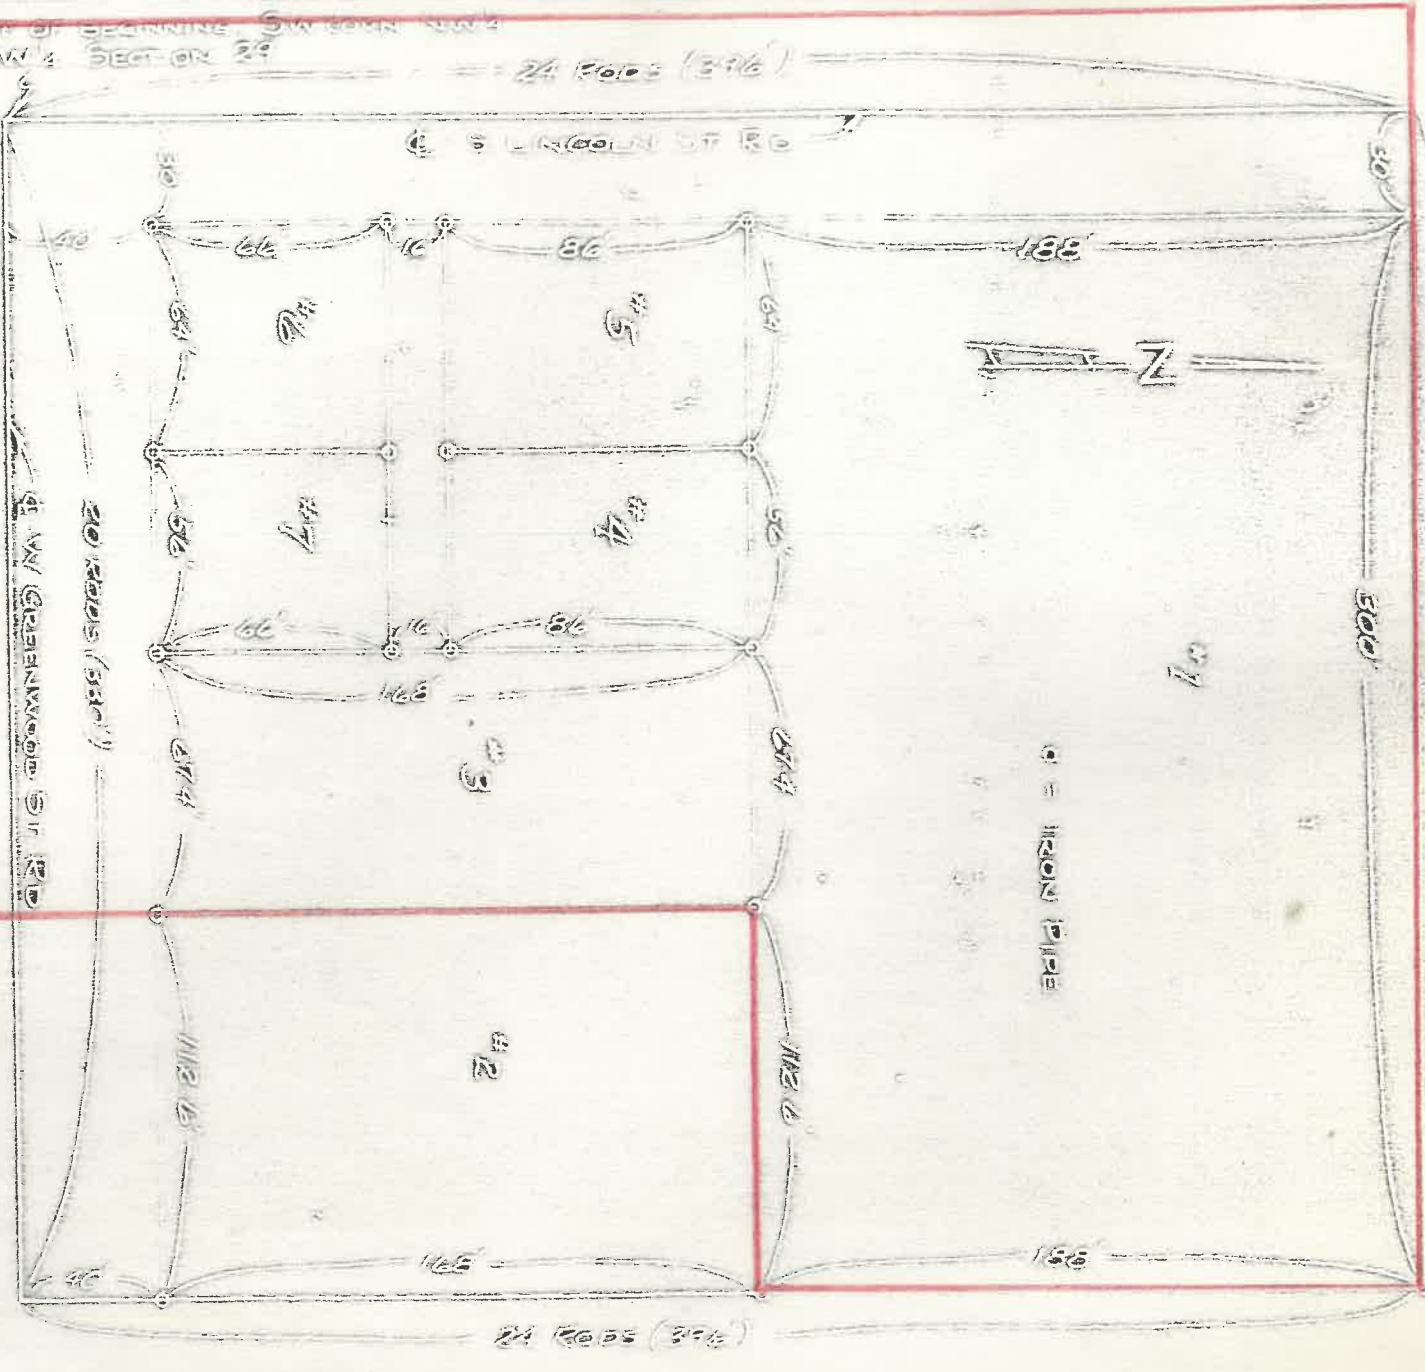

### SURVEY FOR WILLIAM M. MORRIS

BEARING OF THE NEWLY OF THE SW 1/4 OF THE NW 1/4 OF THE SECTION 29, T15N R10W OF THE DEPARTMENTAL MERIDIAN (COUNTY, ILLINOIS), WERE FULLY DESCRIBED AS FOLLOWS:

BEGINNING AT THE SW CORNER OF THE NW 1/4 OF SECTION 29, T15N R10W OF THE DEPARTMENTAL MERIDIAN, THE NEXT EAST 20 RODS (THESE BEING THE WEST 20 RODS OF THE SECTION 29) TO THE CORNER OF BEGINNING, RESERVING A CORNER OF THE SOUTH SIDE OF THE WHOLE LENGTH OF SAID TRACT BEING EAST TO WEST FOR A STREET.

SCALE: 1" = 50'  
SURVEYED BY: J. M. MORRIS

*Richard Morris*  
ILLINOIS LAND SURVEYOR NO. 448

Construction Easement Area is defined as that area lying between the project right of way limits and the platted street limits within which the Village, by concurrence in the establishment of the project right of way lines, will permit the State to enter to perform all necessary construction operations; and

WHEREAS, a representative of the Village, the State, and the United States Department of Transportation have, by visual inspection, cooperatively established project right of way lines and have mutually determined the disposition of encroachments;

NOW, THEREFORE, BE IT ORDAINED by the Village of South Jacksonville, Morgan County, Illinois:

Section 1. It shall be unlawful for any person, firm or corporation to erect or cause to be erected, to retain or cause to be retained, any ENCROACHMENT (hereinafter defined), within the limits of the project right of way or roadway right of way where no project right of way lines have been established.

Section 2. This ordinance is intended to and shall be in addition to all other ordinances, rules and regulations concerning encroachments and shall not be construed as repealing or rescinding any other ordinance or part of any ordinance unless in direct conflict therewith.

Section 3. Any person, firm or corporation violating this ordinance shall be fined not less than One Hundred Dollars (\$100.00) for each offense, and a separate offense shall be deemed committed for each and every day during which a violation continues or exists.

Section 4. This ordinance shall be published one time within ten days after its passage in a newspaper having a general circulation in the Village of South Jacksonville, Illinois, and shall be in full force and effect after its passage, publication and approval as provided by law.

PASSED and APPROVED this 10<sup>TH</sup> day of FEBRUARY, 1975.

Richard H. Campbell  
President

ATTEST:  
[Signature]  
Village Clerk